





## Commercial space in the Old Town - 140 m<sup>2</sup>

Price


**14 000 zł**

100 zł/m<sup>2</sup>

### Dodatkowe udogodnienia:

-  Garden
-  Lift
-  Air conditioning
-  Balcony

 **KRAKÓW**  
ul. Dolnych Młynów

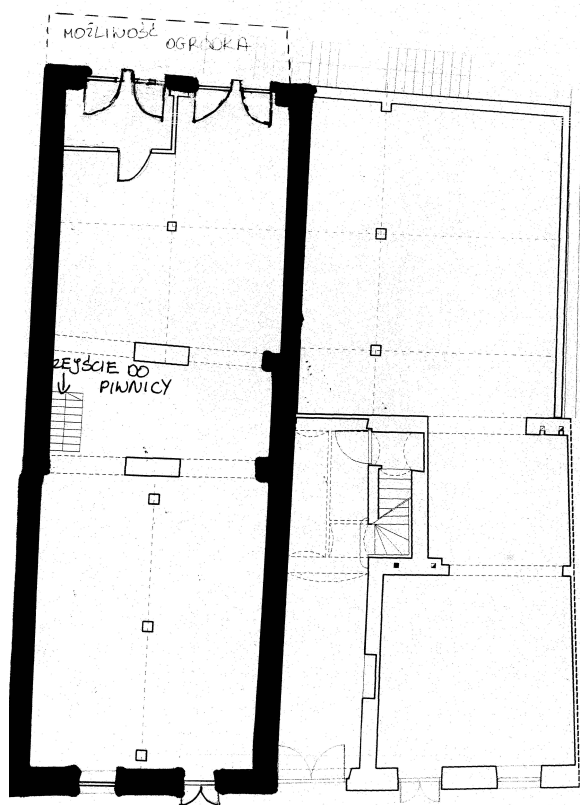

RZUT PARTERU  
SKALA 1:100

Size	Rooms	Bedrooms	Bathrooms	Floor
140.00 m <sup>2</sup>	3	0	1	parter

**KRAKÓW**  
ul. Grzegorzeczka 67h/174  
31-559 Kraków  
784 688 225

**RZESZÓW**  
Al. mjr. Wacława Kopisto 8 a/59  
35-315 Rzeszów  
794 143 794

**DĘBICA**  
Rynek 21  
39-200 Dębica  
535 158 662

Mint Property presents a two sides office space. Building is located in the Old Town near Krupnicza and Dolnych Młynów Street. The total area of 140m<sup>2</sup>

The property is two sides

There is possibility to arrange the garden.

Perfect location next to main pedestrian path leading to Bagatela Theater, 5 minutes walk to the Main Square. The space will be ready at the beginning of February.

Price: 100 PLN/ **m<sup>2</sup>** + media  
Enjoy!

**Dane agenta:**

Dominik Jodłowski



dominik@mintproperty.pl

---

**KRAKÓW**

ul. Grzegorzeczka 67h/174  
31-559 Kraków  
784 688 225

**RZESZÓW**

Al. mjr. Wacława Kopisto 8 a/59  
35-315 Rzeszów  
794 143 794

**DĘBICA**

Rynek 21  
39-200 Dębica  
535 158 662